



PLAT

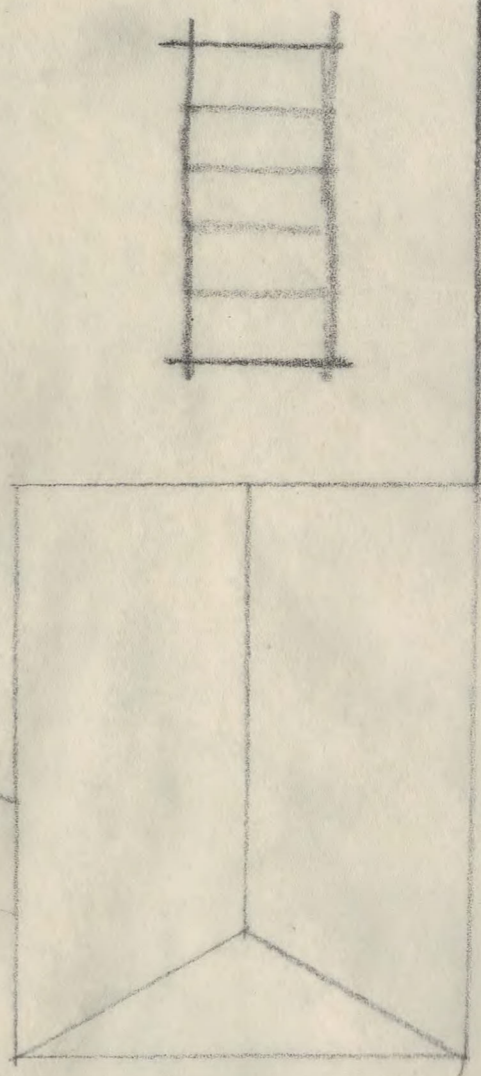

Bed 80/180

VERDIEPING

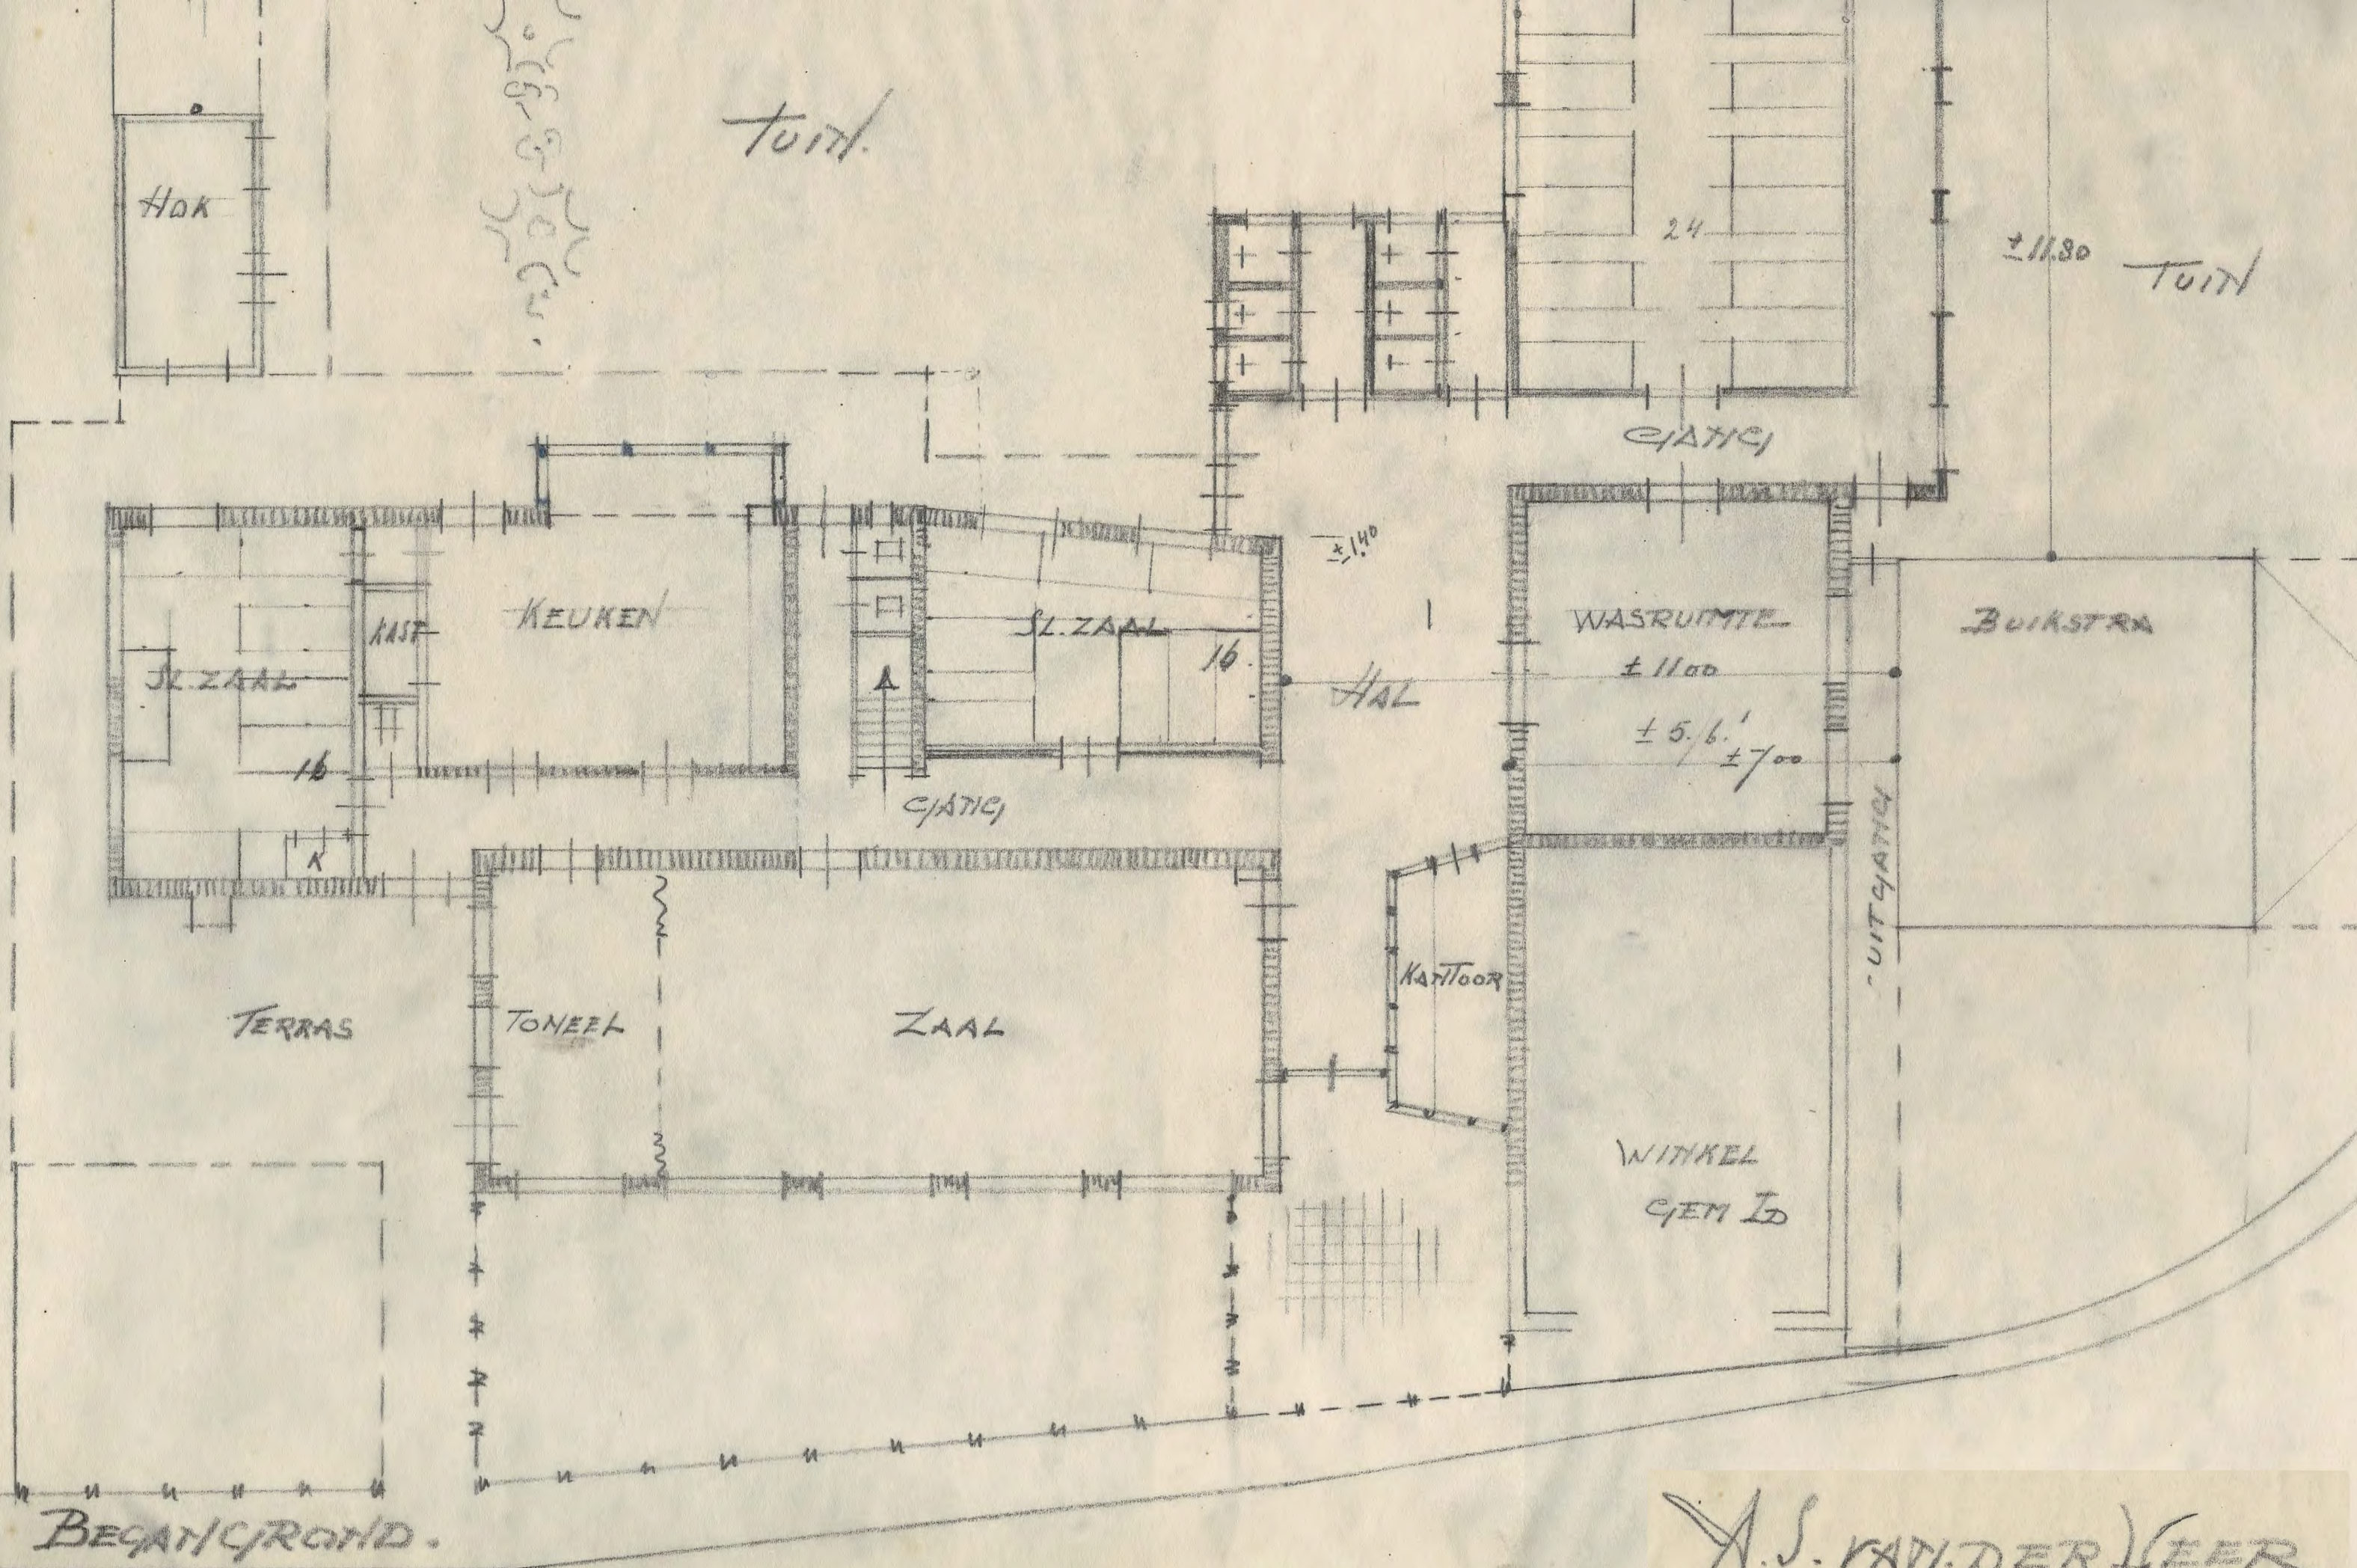

TUIT.

±11.80 TUIT

24

C/ATIC

±1.40

WASRUIMTE

BUIKSTRA

±11.00

HAL

±5.6' ±7.00

C/ATIC

UITC/ATIC

KASTOOR

TERRAS

TONEEL


ZAAL

WITKEL

C/EM 10

BEGANSGROND.


A. S. VAN DER VEER
 GRAUW.

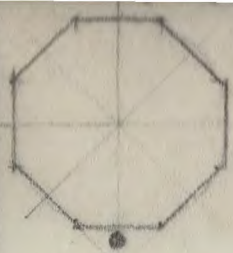

+ 12.00

RYWELLEN

HOK

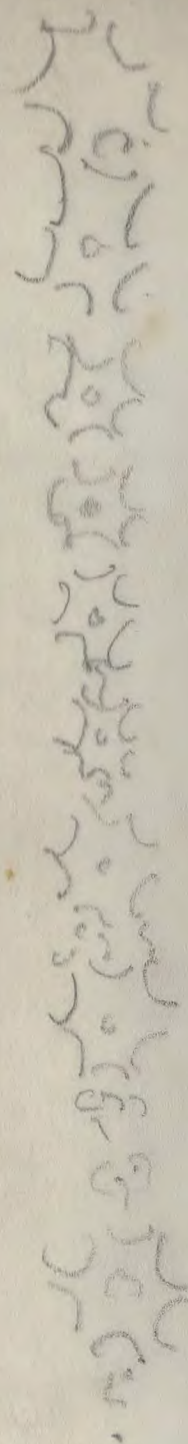

Tuint.

250

+ 9.00

KEUKEN

HAL

A. KAMER

V. KAMER


24

24

+ 11.80

TUIN

CIATICI

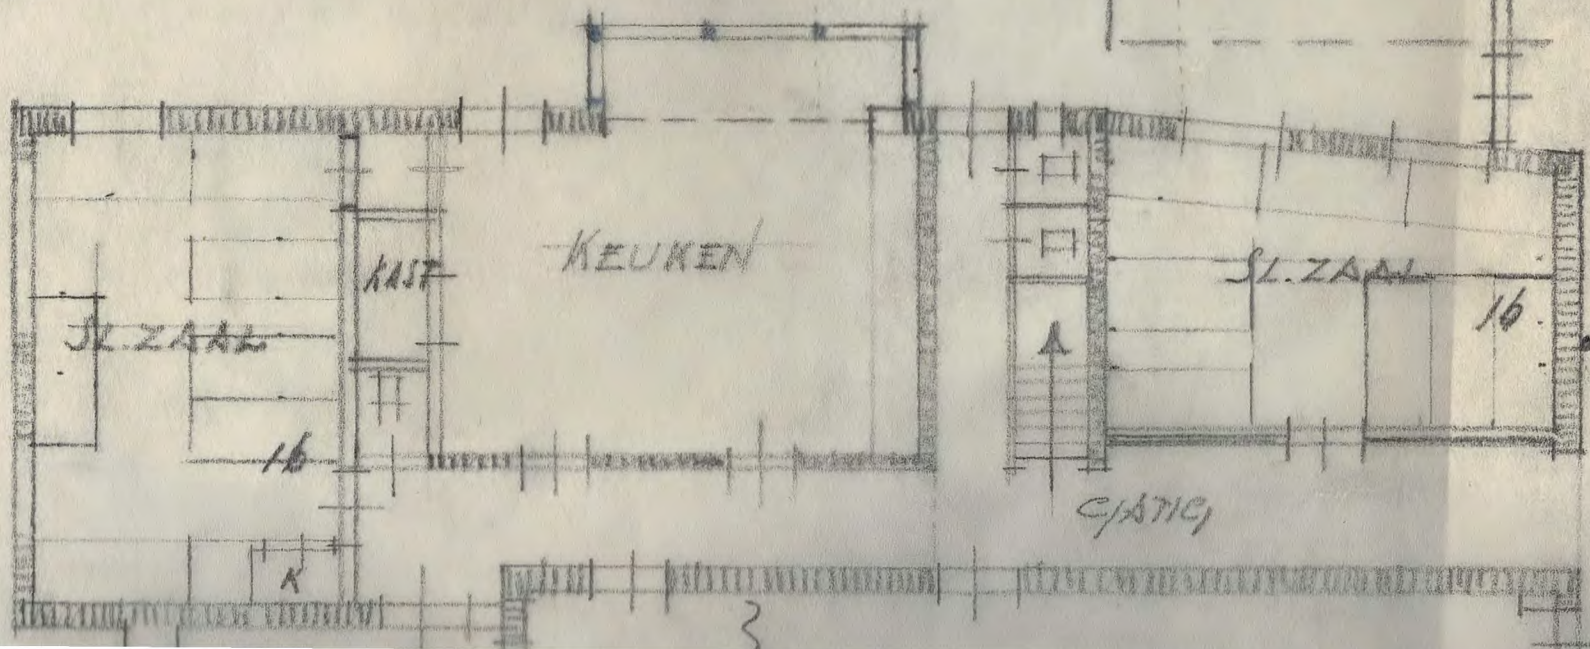


+ 1.40

SL. ZAAL

16

HAL

C/IATICI

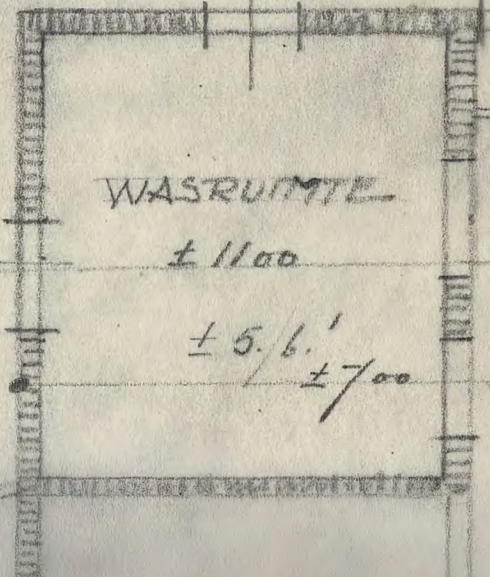

WASRUIMTE

+ 11.00

+ 5.6.1

+ 7.00

C/IATICI

BUIKSTRA

C/ETI.